


# Blair Castle 2022 Site Plan v.2

CASTALIA SHALL HAVE NO RESPONSIBILITY FOR ANY USE MADE OF THIS DOCUMENT OTHER THAN FOR THAT WHICH IT WAS PREPARED AND ISSUED.  
 ANY ERRORS OR OMISSIONS SHOULD BE BROUGHT TO THE ATTENTION OF CASTALIA AT THE ADDRESS BELOW.  
 ALL MEASUREMENTS MUST BE CHECKED ON SITE.  
 DO NOT SCALE OFF THIS PLAN.

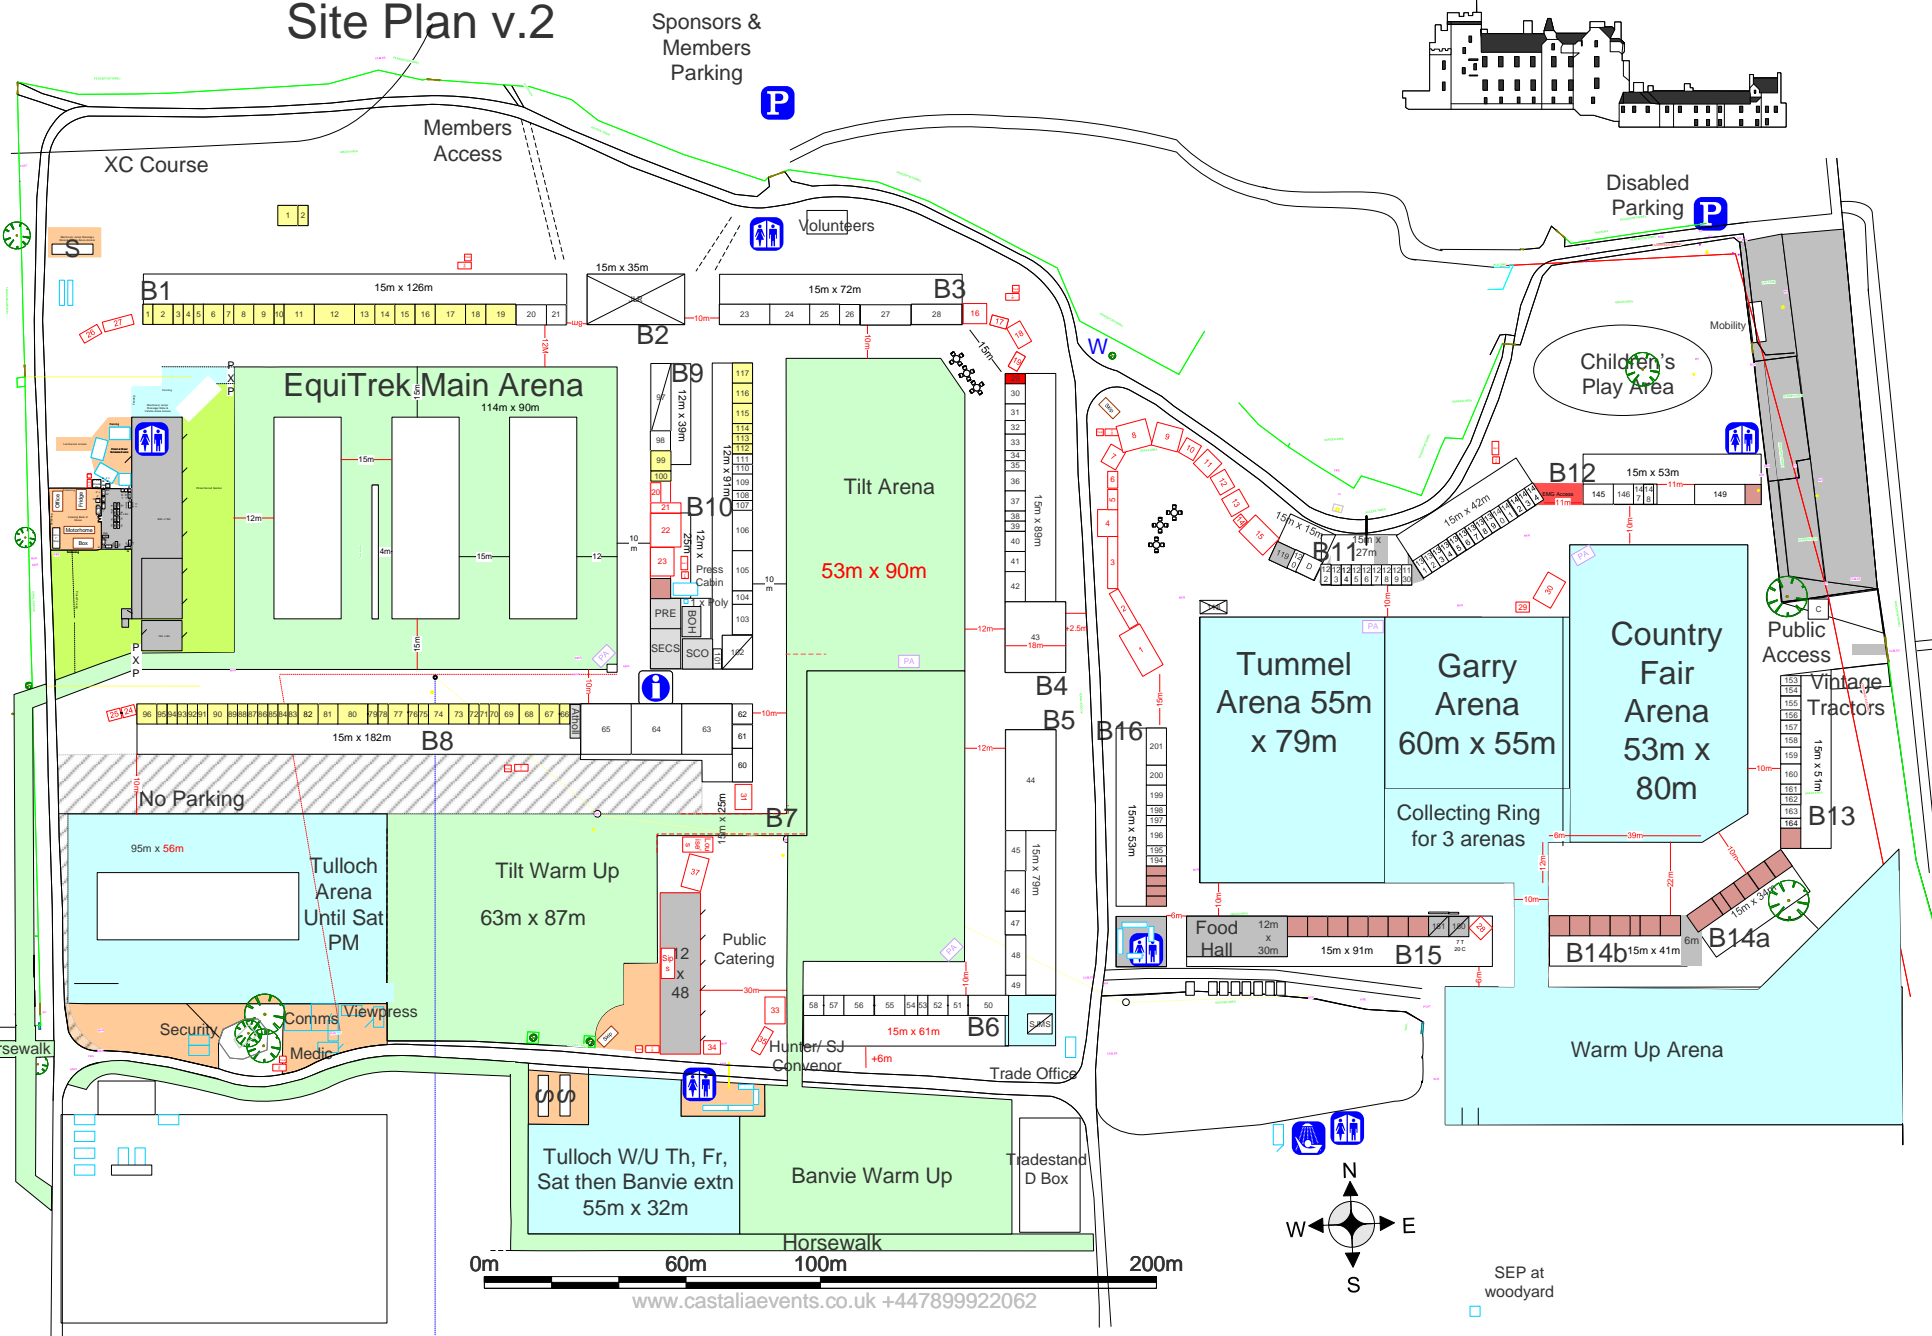

**NOTES**

- Food Unit
- Banner Rail
- Electrical requirement
- Open Ground Stand
- Shedding Stand
- Allison Stibbens Structure or floored structure
- Event Mobility
- Shop & Drop
- Generator
- Showjump store
- PA Unit
- Spare Stand

SEP at paylanes

---

**PROJECT**

Blair Castle International Horse Trials 2022 Draft

---

**PROJECT**

Blair

**VERSION**

2

**DRAWN BY**

Andrew Munro Seear

**FILENAME**

BLAIR 2022 V2.VSD

**SCALE**

1: 2250

**DATE**

7/5/2022

SEP at woodyard